

BEACONSFIELD SECOND ADDITION

DAVID PETERSON ADDITION KLINE 1ST ADDITION

WEST 106th STREET

KNOW ALL MEN BY THESE PRESENTS: that The Cadence Corporation, a Minnesota Corporation, owner and proprietor, and Midwest Federal Savings and Loan Association of Minneapolis, a corporation organized under the laws of the United States, and Green Tree Corporation, a Minnesota corporation, mortgagees of the following described property; situated in the County of Hennepin and State of Minnesota:

Lots 1 through 4, inclusive, Block 1, and Lot 1, Block 5, BEACONSFIELD, according to the recorded plat thereof.

and Medallion Enterprises, Inc., a Minnesota corporation, owner and proprietor, and National City Bank of Minneapolis, a national banking association, and The Cadence Corporation, a Minnesota corporation, mortgagees, of the following described property situated in the County of Hennepin and State of Minnesota:

Lot 2, Block 5, BEACONSFIELD, according to the recorded plat thereof.

have caused the same to be surveyed and platted as BEACONSFIELD SECOND ADDITION.

In witness whereof said The Cadence Corporation has caused these presents to be signed by its proper officers and its corporate seal to be hereon affixed this 15 day of August, 1977, and said Midwest Federal Savings and Loan Association of Minneapolis has caused these presents to be signed by its proper officers and its association seal to be hereon affixed this 12 day of August, 1977, and said Green Tree Corporation has caused these presents to be signed by its proper officers and its corporate seal to be hereon affixed this 12 day of August, 1977, and said Medallion Enterprises, Inc. has caused these presents to be signed by its proper officer and its corporate seal to be hereon affixed this 12 day of August, 1977, and said National City Bank of Minneapolis has caused these presents to be signed by its proper officers and its association seal to be hereon affixed this 15 day of August, 1977.

SIGNED: THE CADENCE CORPORATION

TITLE: President

TITLE: Vice President

SIGNED: GREEN TREE CORPORATION

TITLE: Asst. Vice President

TITLE: Secretary

SIGNED: NATIONAL CITY BANK OF MINNEAPOLIS

TITLE: Director

SIGNED: MIDWEST FEDERAL SAVINGS AND LOAN ASSOCIATION OF MINNEAPOLIS

TITLE: Asst. Vice President

TITLE: Secretary

SIGNED: MEDALLION ENTERPRISES, INC.


TITLE: President

STATE OF MINNESOTA The foregoing instrument was acknowledged before me this 15 day of August, 1977 by Paul R. Anderson, Vice President and John A. Elliott, Vice President of The Cadence Corporation, a Minnesota Corporation, on behalf of said corporation.




My Commission Expires: MARCH 24, 1978

STATE OF MINNESOTA The foregoing instrument was acknowledged before me this 12 day of August, 1977 by Peter A. Fisher, Asst. Vice President and Vernon B. Nyberg, Asst. Secretary of Midwest Federal Savings and Loan Association of Minneapolis, a corporation organized under the laws of the United States.

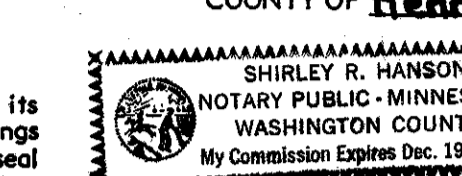


My Commission Expires: December 19, 1980


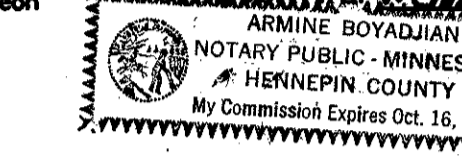


My Commission Expires: October 16, 1983


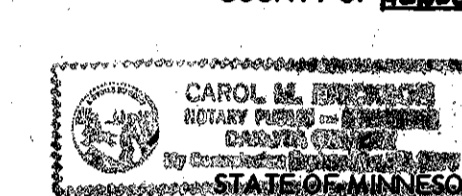

My Commission Expires: MARCH 24, 1978

STATE OF MINNESOTA The foregoing instrument was acknowledged before me this 15 day of August, 1977 by Douglas A. Petersen, Vice President and Michael J. Kelley, Asst. Vice President of National City Bank of Minneapolis, a national banking association.

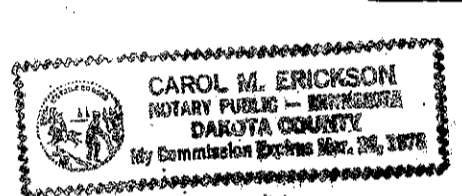


My Commission Expires: MARCH 24, 1978

I, James E. Boerhave, hereby certify that I have surveyed and platted the property described on this plat as BEACONSFIELD SECOND ADDITION; that this plat is a correct representation of said survey; that all distances are correctly shown on the plat in feet and hundredths of a foot; all monuments have been correctly placed in the ground as shown on the plat; that the outside boundary lines are correctly designated on the plat; and that there are no wet lands or public highways to be designated on said plat.

James E. Boerhave
Land Surveyor - Minnesota Registration No. 7095

STATE OF MINNESOTA The foregoing instrument was acknowledged before me this 14 day of August, 1977 by James E. Boerhave, Registered Land Surveyor.

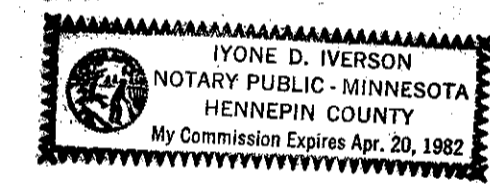

My Commission Expires: APRIL 20, 1982

BLOOMINGTON, MINNESOTA This plat of BEACONSFIELD SECOND ADDITION was approved and accepted by the City Council of the City of Bloomington, Hennepin County, Minnesota, at a regular meeting thereof held this ___ day of ___, 19__.



CITY COUNCIL OF BLOOMINGTON, MINNESOTA
Signed: _____ Mayor
Signed: _____ Manager

FINANCE DIVISION, Hennepin County, Minnesota
I hereby certify that there are no delinquent taxes for all years prior to ___ for land described on this plat. Dated this ___ day of ___, 19__.

Vernon T. Hoppe, Director
By _____ Tax Clerk

HENNEPIN COUNTY SURVEYOR
Pursuant to Chapter 810, Minnesota Laws of 1969, this plat has been approved this ___ day of ___, 19__.
By Alver R. Freeman, Hennepin County Surveyor

COUNTY RECORDER, Hennepin County, Minnesota
I hereby certify that the within plat of BEACONSFIELD SECOND ADDITION was filed for record in this office this ___ day of ___, 19__ at ___ o'clock ___ M., and was recorded in Book ___ of Plats, Page ___ and that the two copies were compared with the official plat and were found to be true and correct copies thereof.
Wayne A. Johnson, County Recorder, by _____ Deputy.

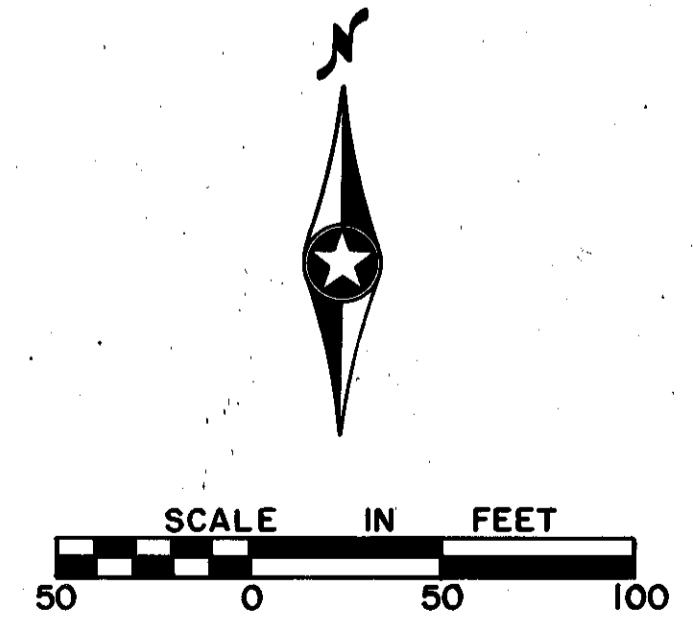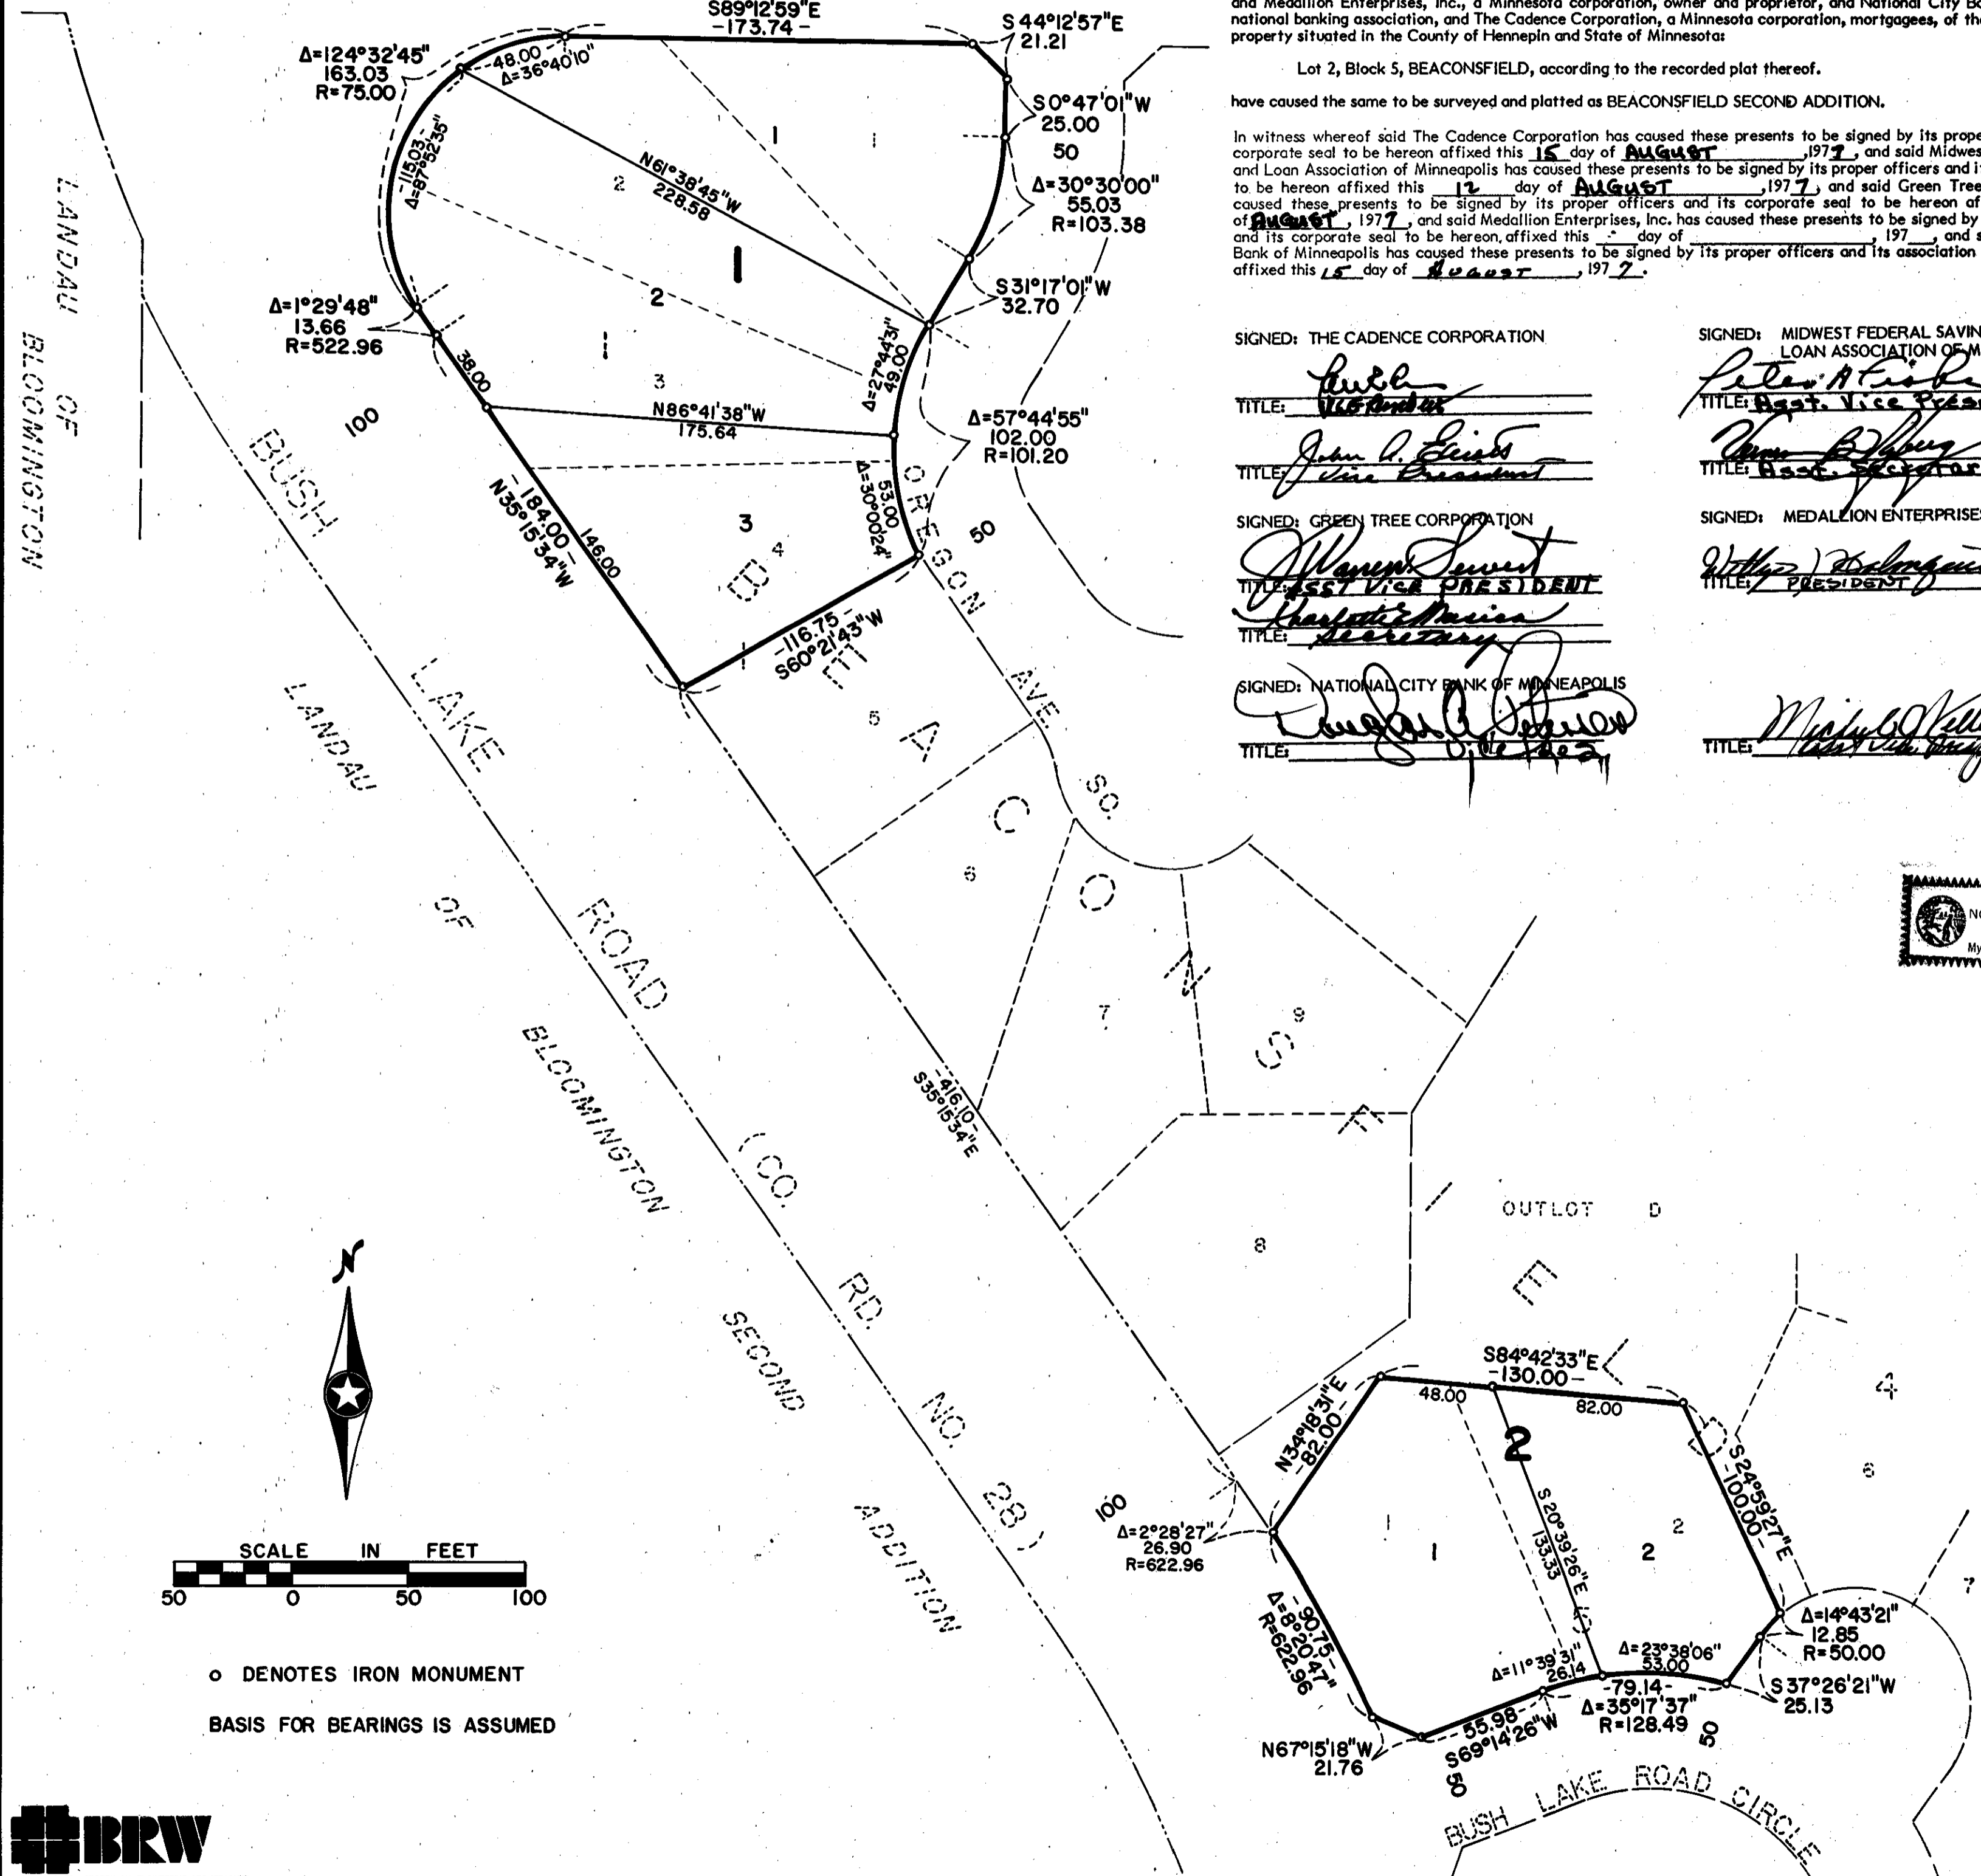

o DENOTES IRON MONUMENT
BASIS FOR BEARINGS IS ASSUMED



THIS SPACE RESERVED FOR BINDING