
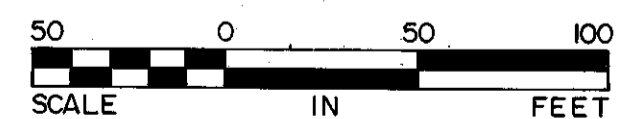


BLAYLOCK ADDITION

N

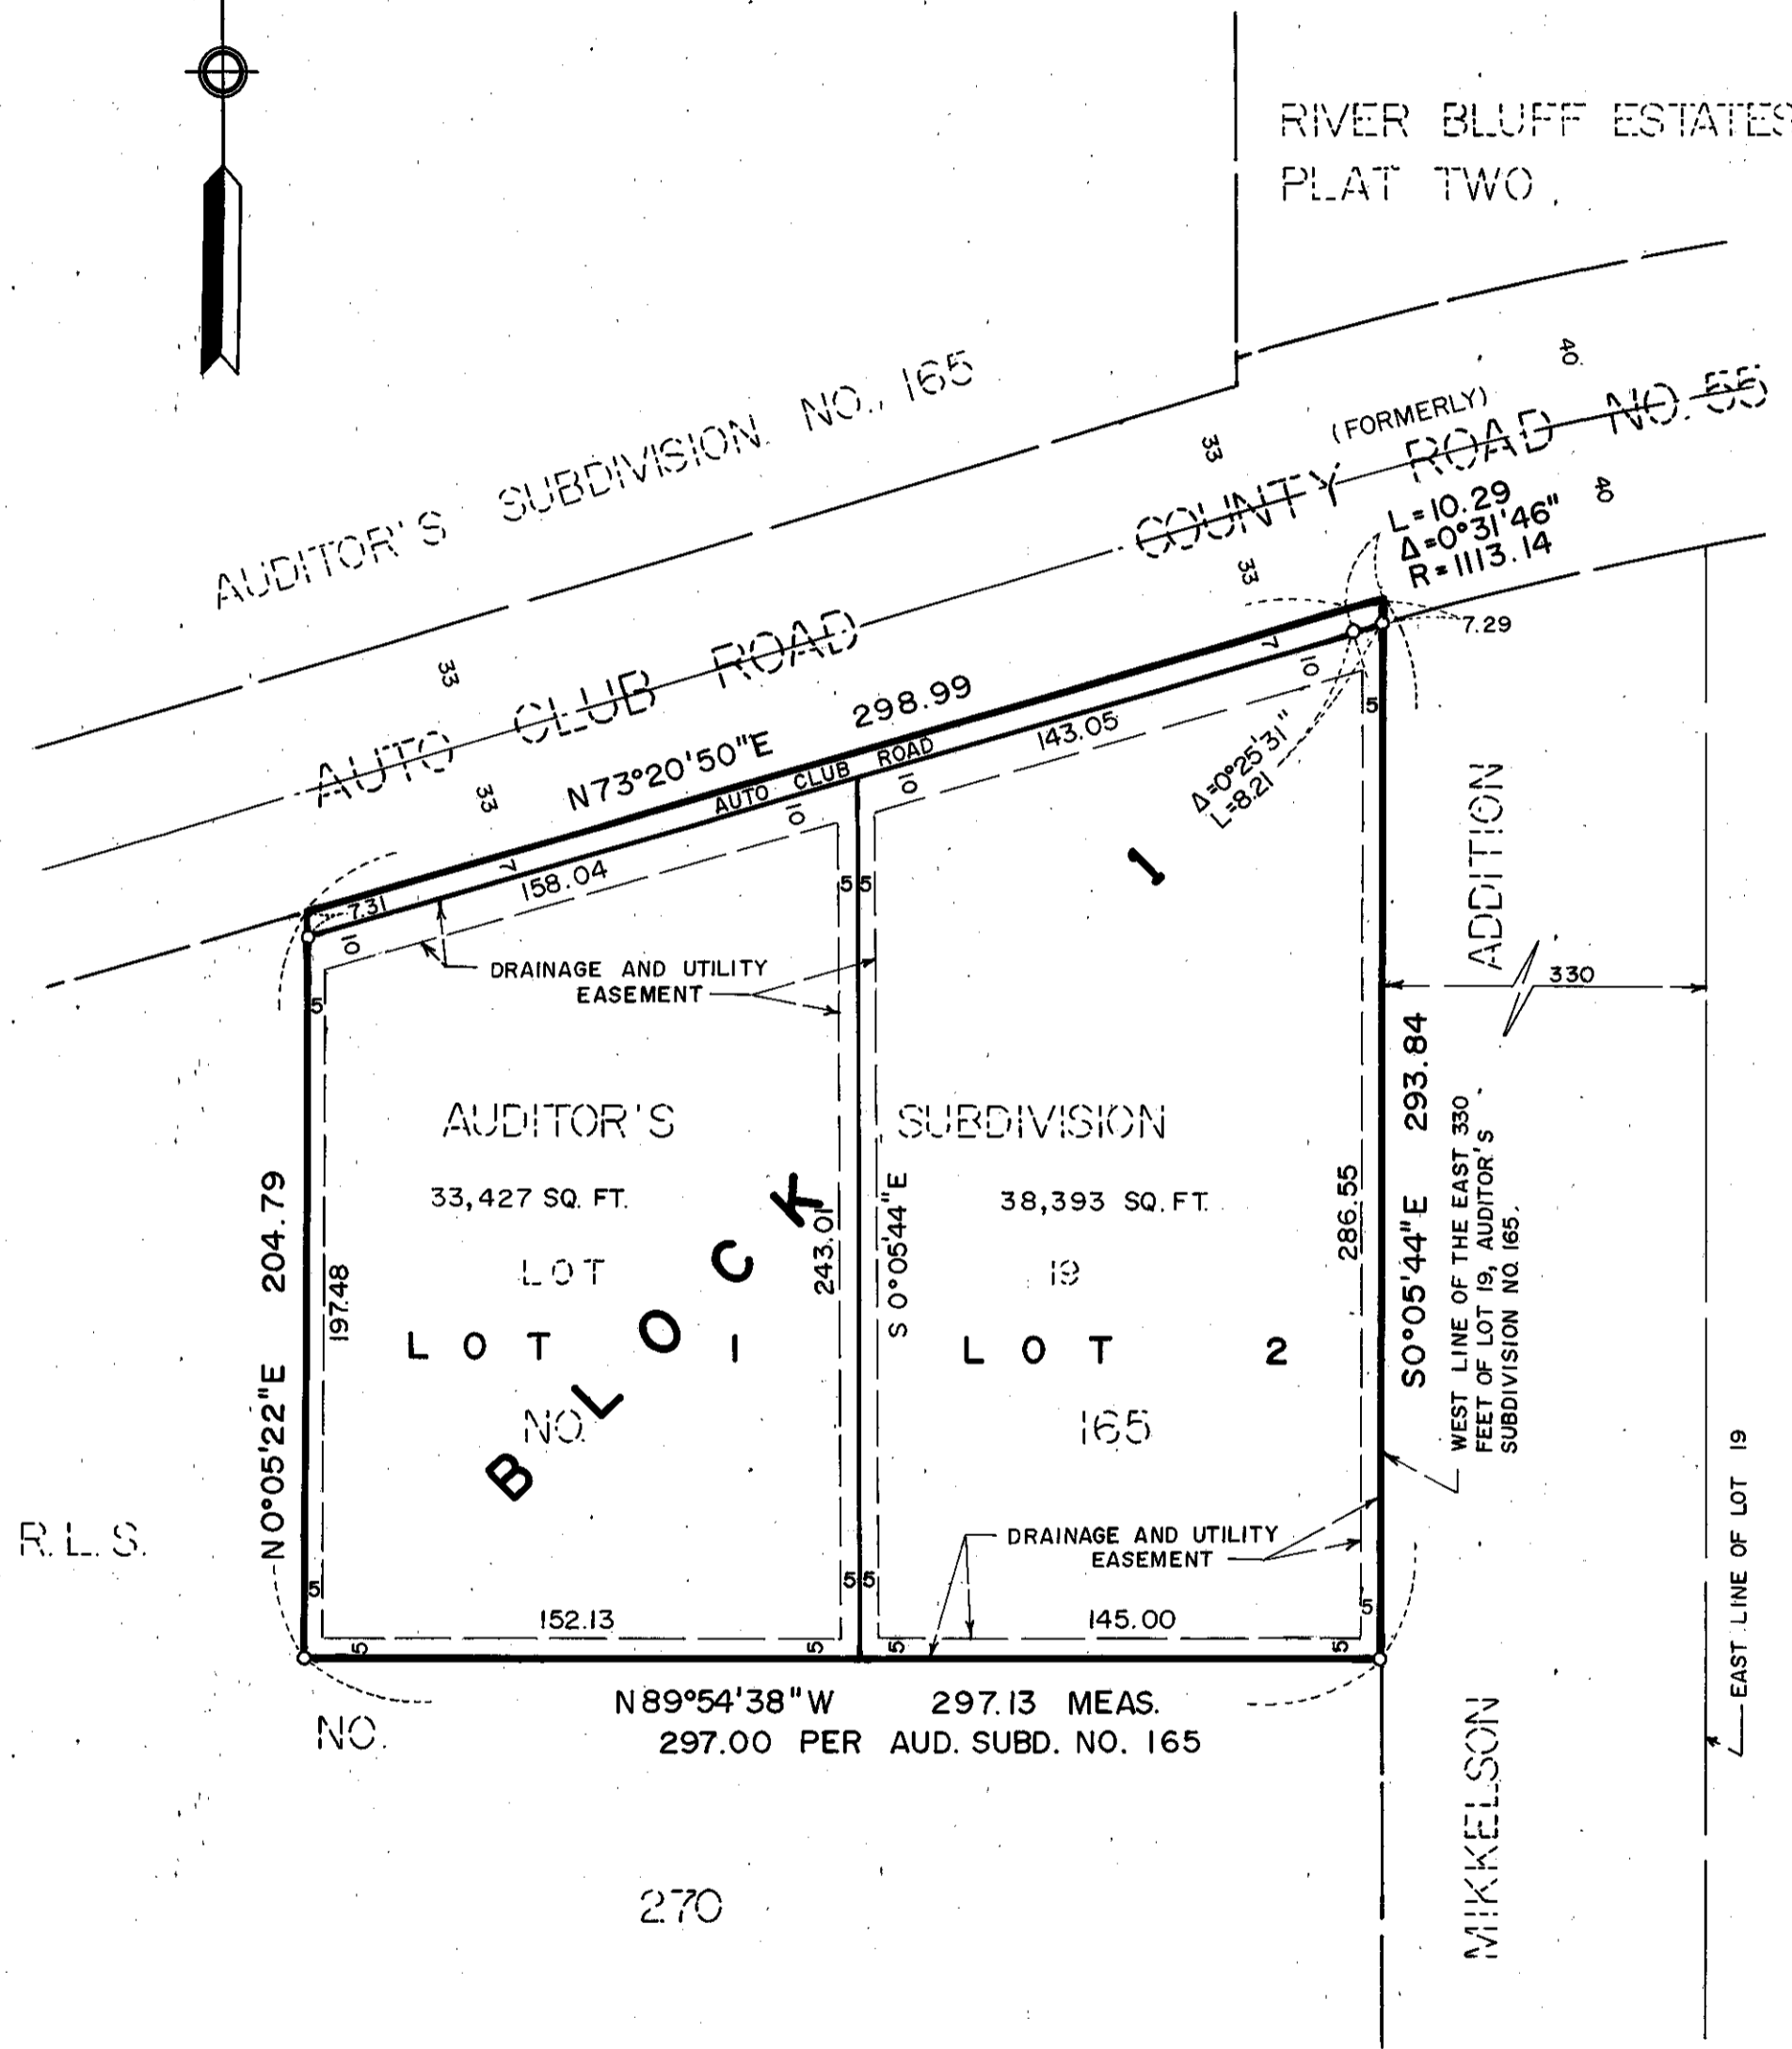

○ DENOTES IRON MONUMENT
 BEARINGS SHOWN ARE ASSUMED

KNOW ALL MEN BY THESE PRESENTS: That Earl L. Blaylock and Lorraine L. Blaylock, husband and wife, owners and proprietors of the following described property situated in the County of Hennepin, State of Minnesota, to wit:

All that part of Lot 19, Auditor's Subdivision Number 165, lying West of the East 330 feet thereof, Hennepin County, Minnesota.

Have caused the same to be surveyed and platted as BLAYLOCK ADDITION and do hereby donate and dedicate to the public, for public use forever, the road and drainage and utility easements as shown on said plat.

In witness whereof said Earl L. Blaylock and Lorraine L. Blaylock, husband and wife, have set their hands and seals this 9TH day of APRIL 1980.

SIGNED: Earl L. Blaylock
Earl L. Blaylock
Lorraine L. Blaylock
Lorraine L. Blaylock

STATE OF MINNESOTA
 COUNTY OF HENNEPIN

The foregoing instrument was acknowledged before me this 9TH day of APRIL 1980 by Earl L. Blaylock and Lorraine L. Blaylock, husband and wife.




John K. Barnes
Notary Public, HENNEPIN County, Minnesota
 My Commission Expires SEPT. 18, 1985

I hereby certify that I have surveyed and platted the property described on this plat as BLAYLOCK ADDITION; that this plat is a correct representation of said survey; that all distances are correctly shown on said plat in feet and hundredths of a foot; that all monuments have been correctly placed in the ground as shown on said plat; that the outside boundary lines are correctly designated on said plat; and that there are no wetlands to be designated on said plat.

Edward H. Sunde
Edward H. Sunde, Land Surveyor
 Minnesota Registration No. 8612

STATE OF MINNESOTA
 COUNTY OF HENNEPIN

The foregoing instrument was acknowledged before me this 8TH day of APRIL 1980 by Edward H. Sunde, Land Surveyor.

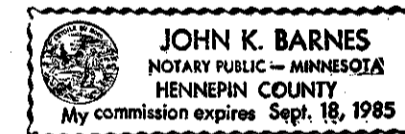

John K. Barnes
Notary Public, HENNEPIN County, Minnesota
 My Commission Expires SEPT. 18, 1985

BLOOMINGTON, MINNESOTA

The plat of BLAYLOCK ADDITION was approved and accepted by the City Council of the City of Bloomington, Minnesota at a regular meeting thereof, held this _____ day of _____ 19____.

CITY COUNCIL OF BLOOMINGTON, MINNESOTA

BY: _____ its Mayor BY: _____ its Manager

FINANCE DIVISION, Hennepin County, Minnesota

I hereby certify that there are no delinquent taxes for all years prior to 19____ for land described on this plat. Dated this _____ day of _____ 19____.

Vernon T. Hoppe, Director BY: _____ Tax Clerk

SURVEY DIVISION, Hennepin County, Minnesota

Pursuant to Chapter 810, Minnesota Laws of 1969, this plat has been approved this _____ day of _____ 19____.

_____, Hennepin County Surveyor BY: _____

COUNTY RECORDER, Hennepin County, Minnesota

I hereby certify that the within plat of BLAYLOCK ADDITION was filed for record in this office this _____ day of _____ 19____, at _____ o'clock _____ M.

_____, County Recorder BY: _____ Deputy